



# ИНДИВИДУАЛЬНЫЙ ЖИЛОЙ ДОМ


DD100


*Архитектурный раздел*


---

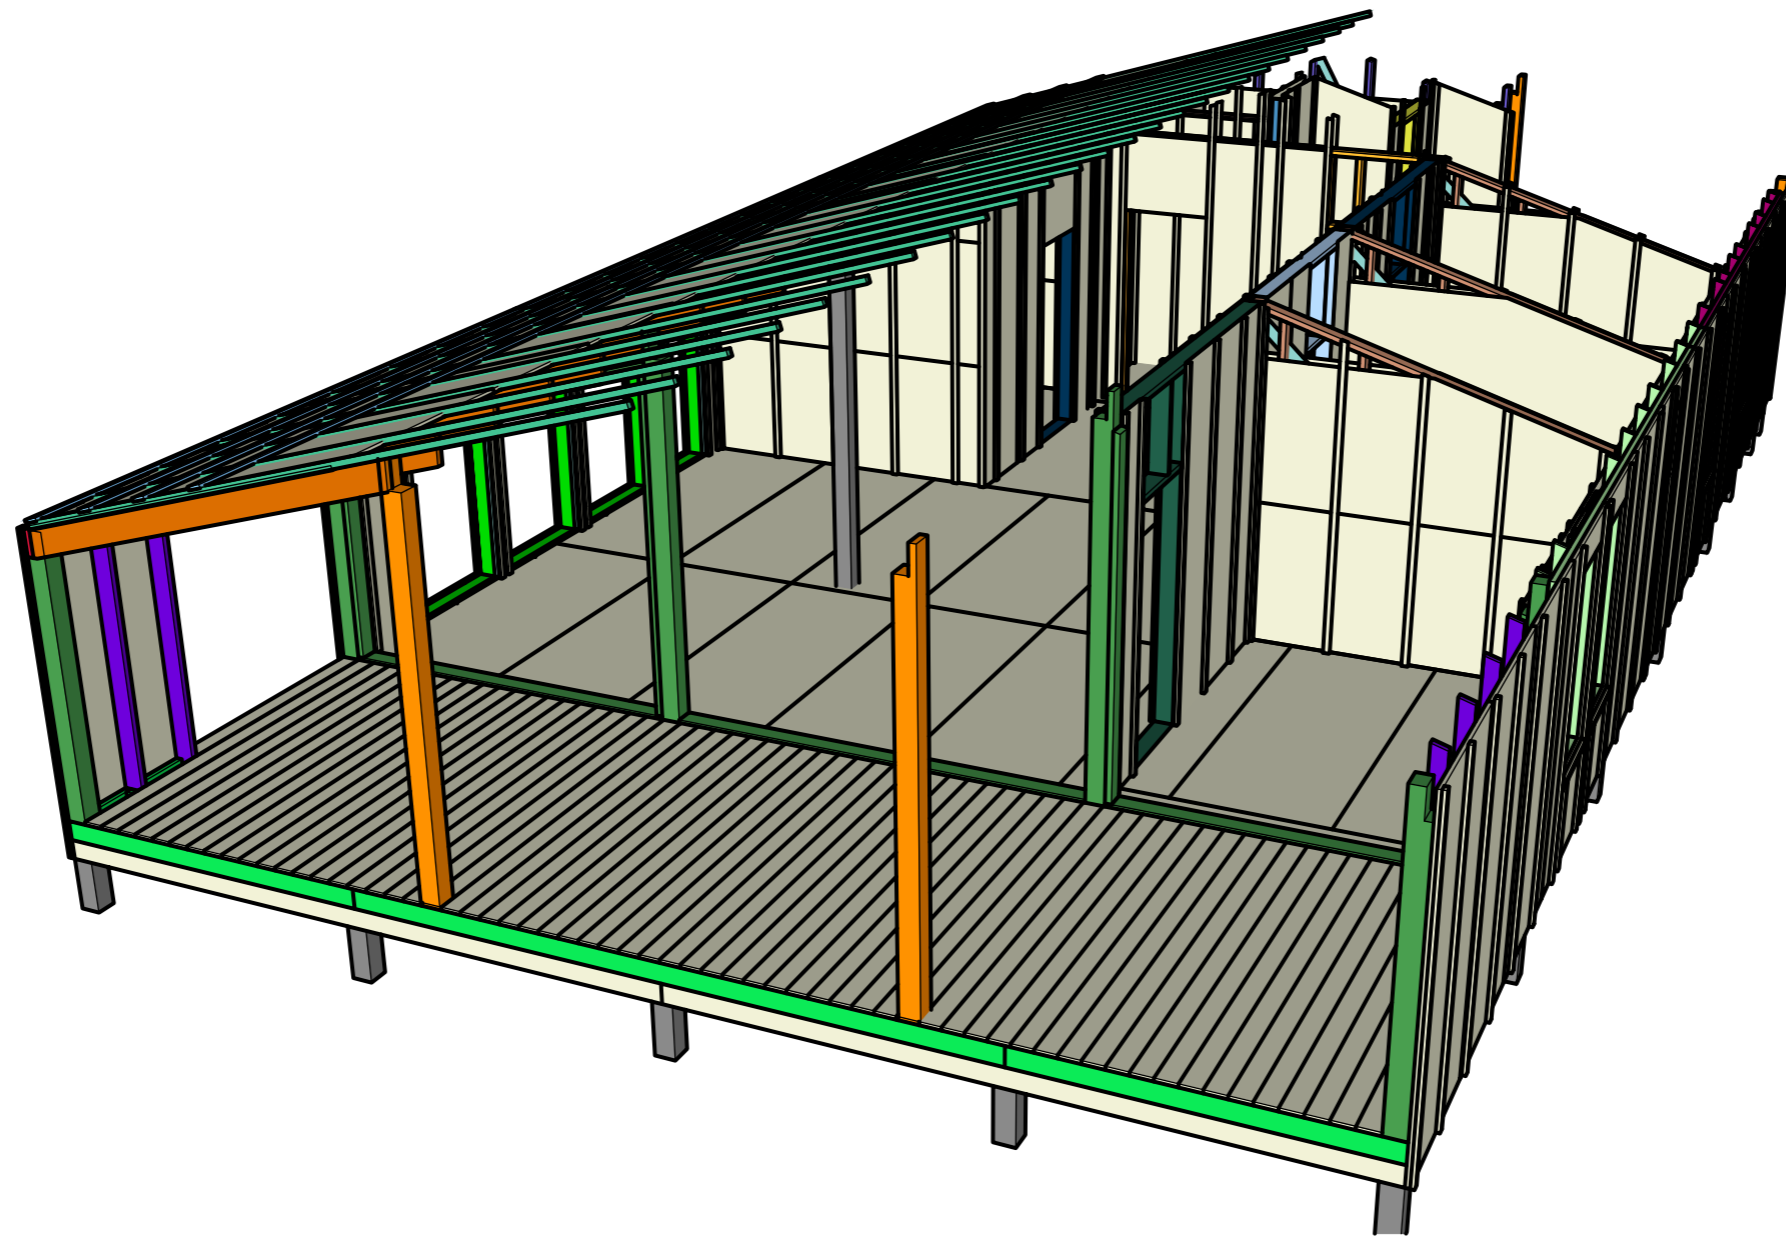


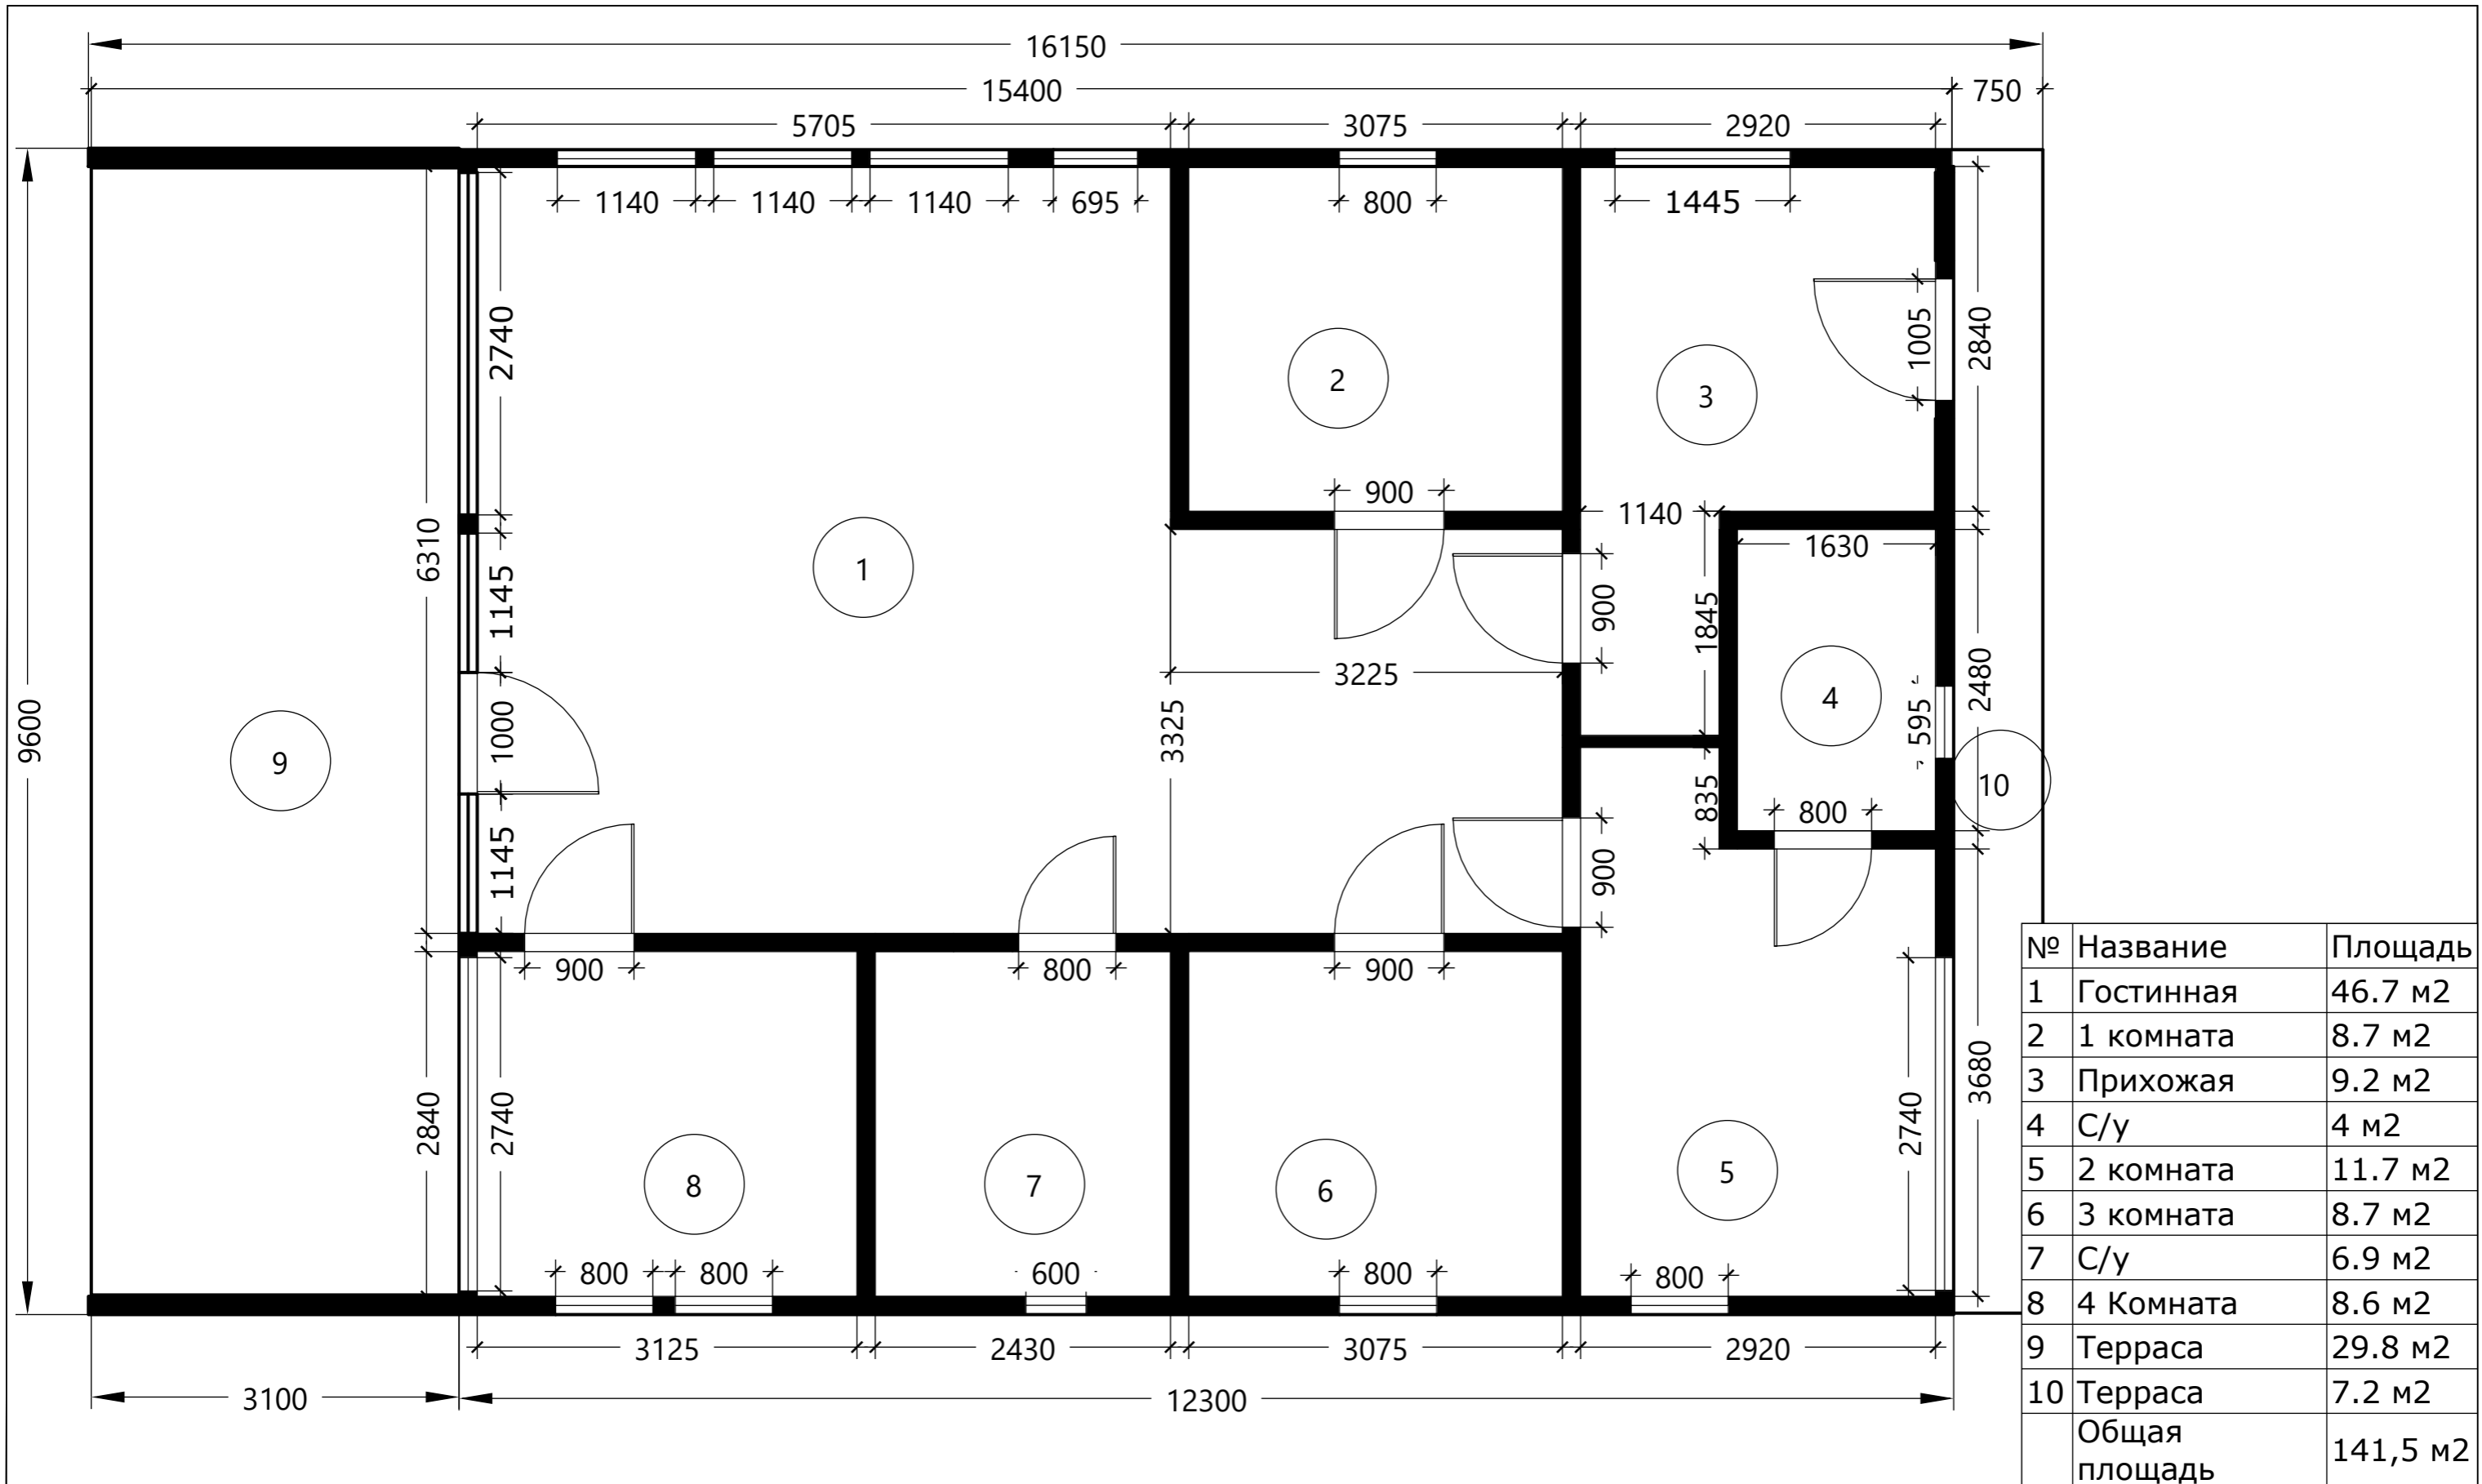


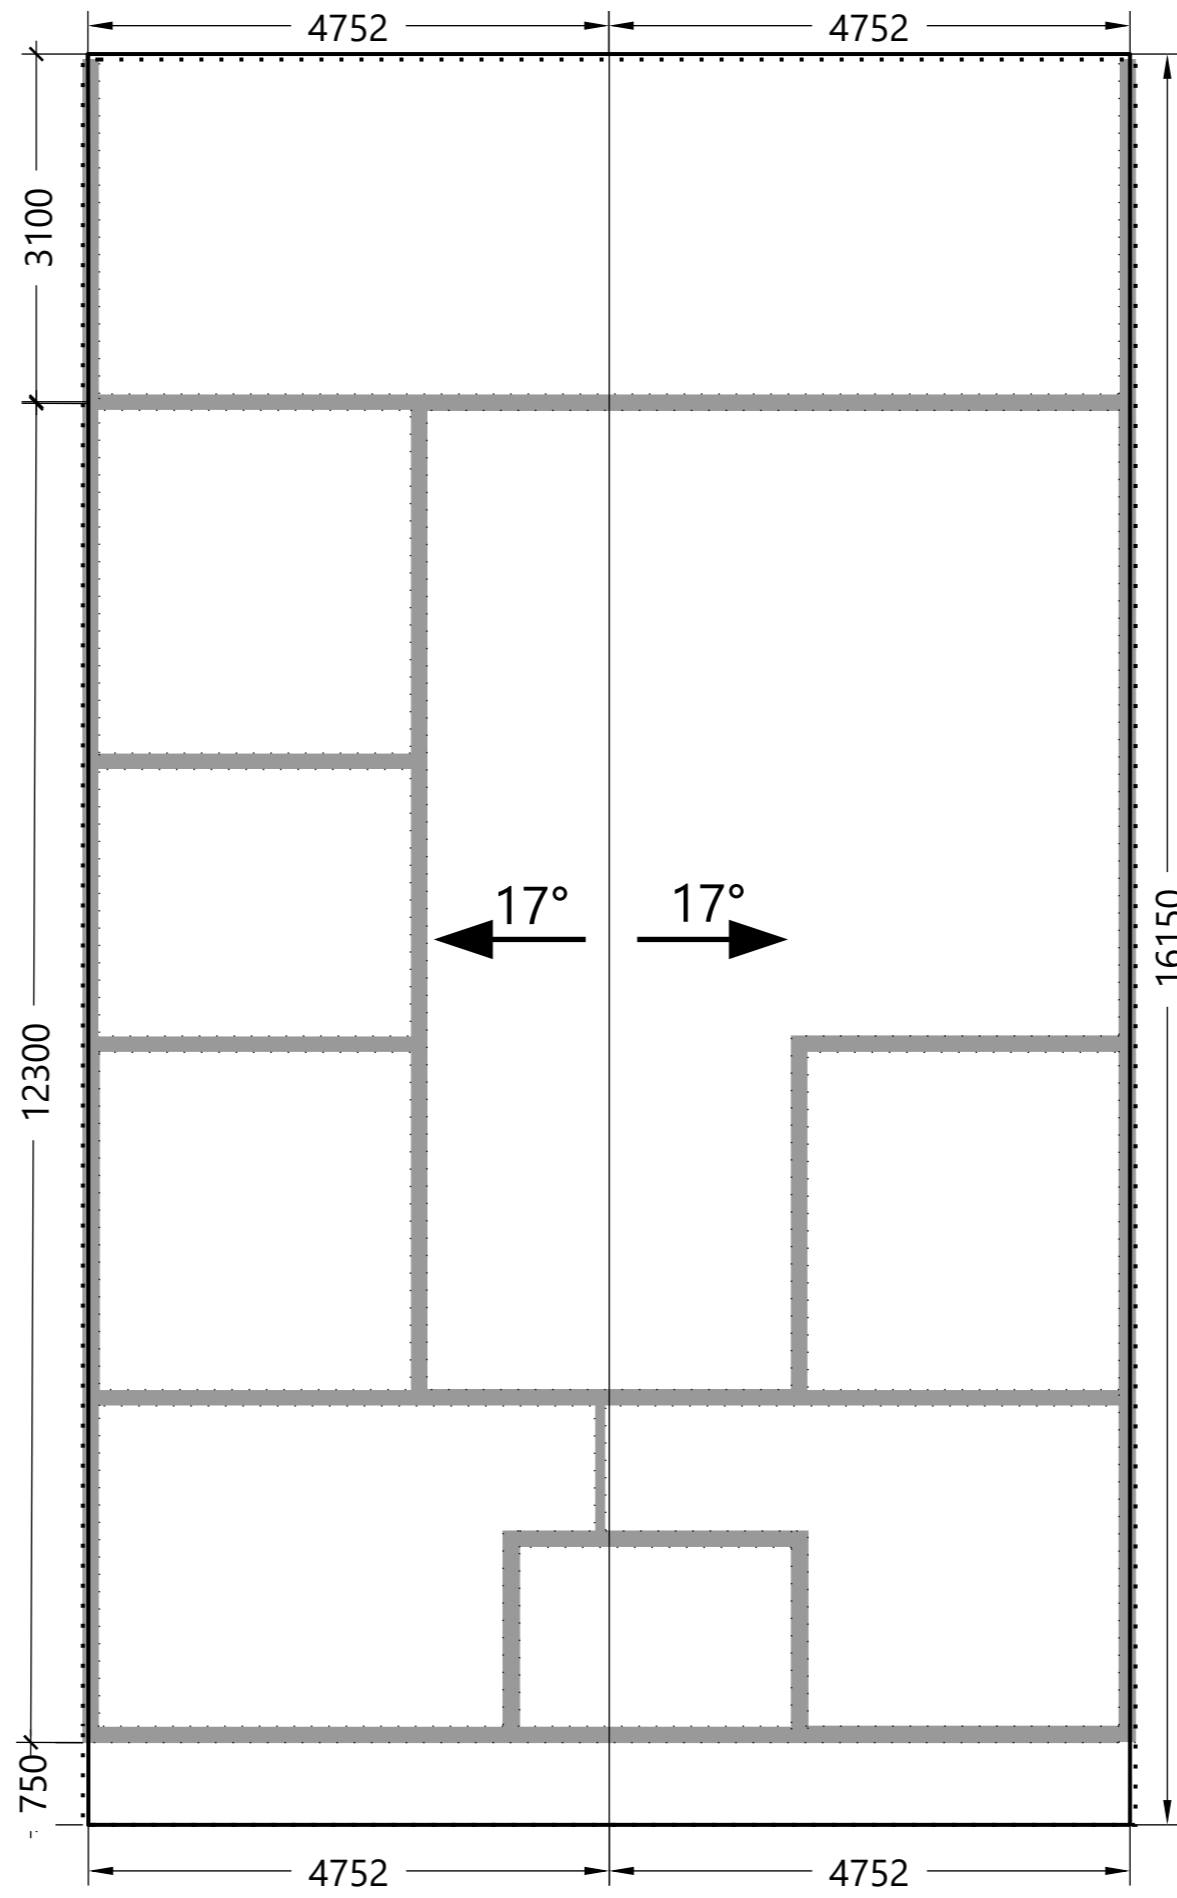


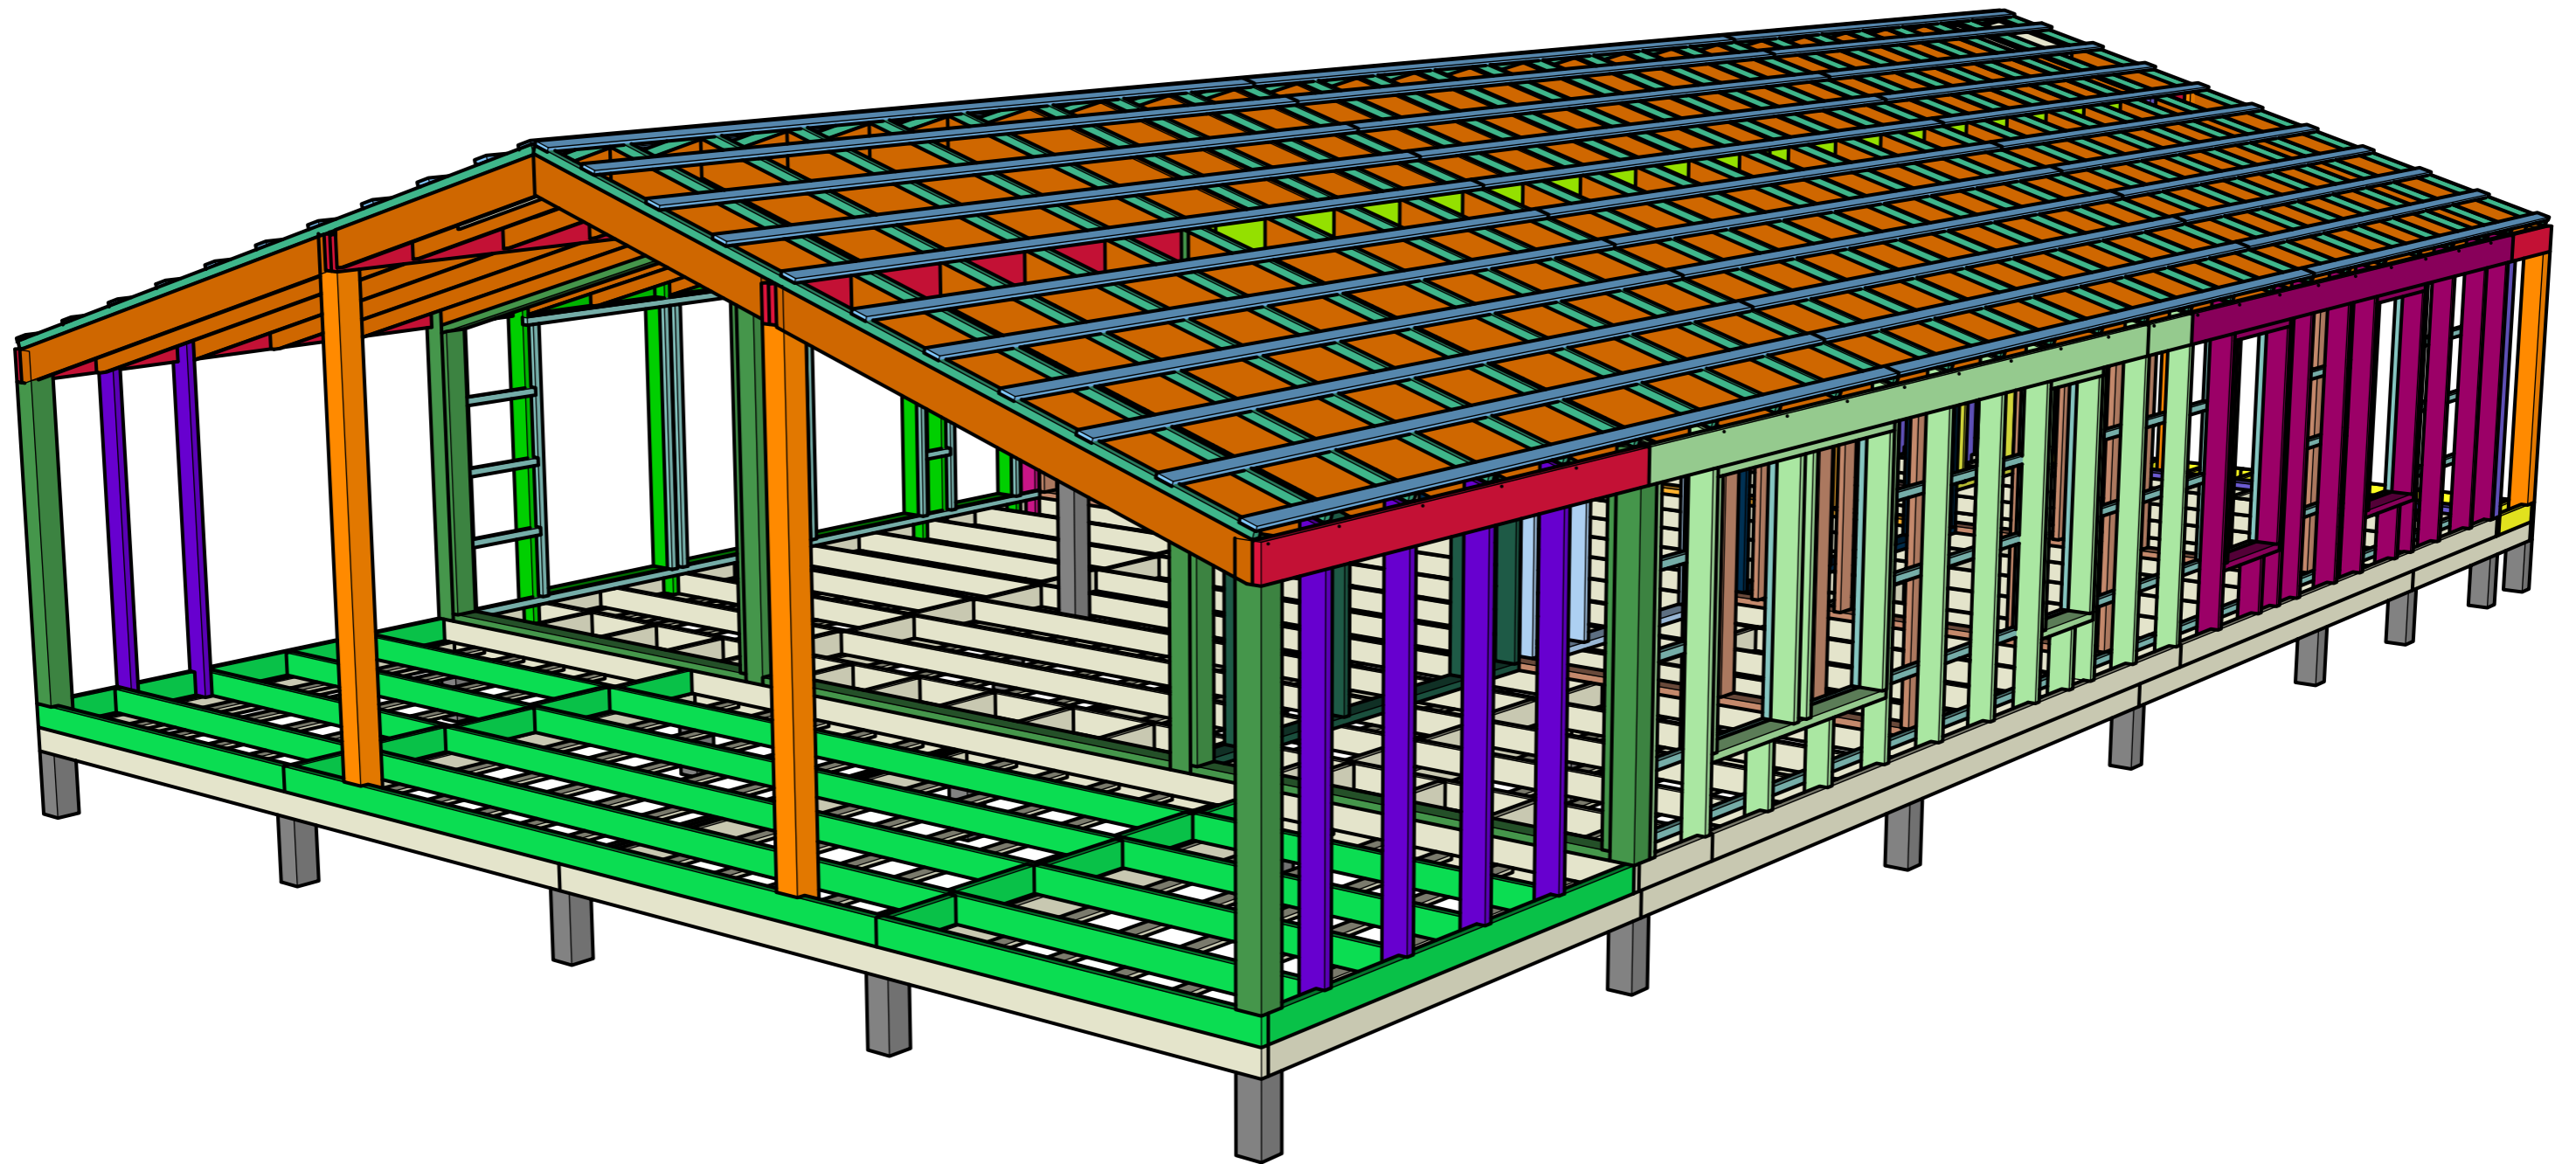

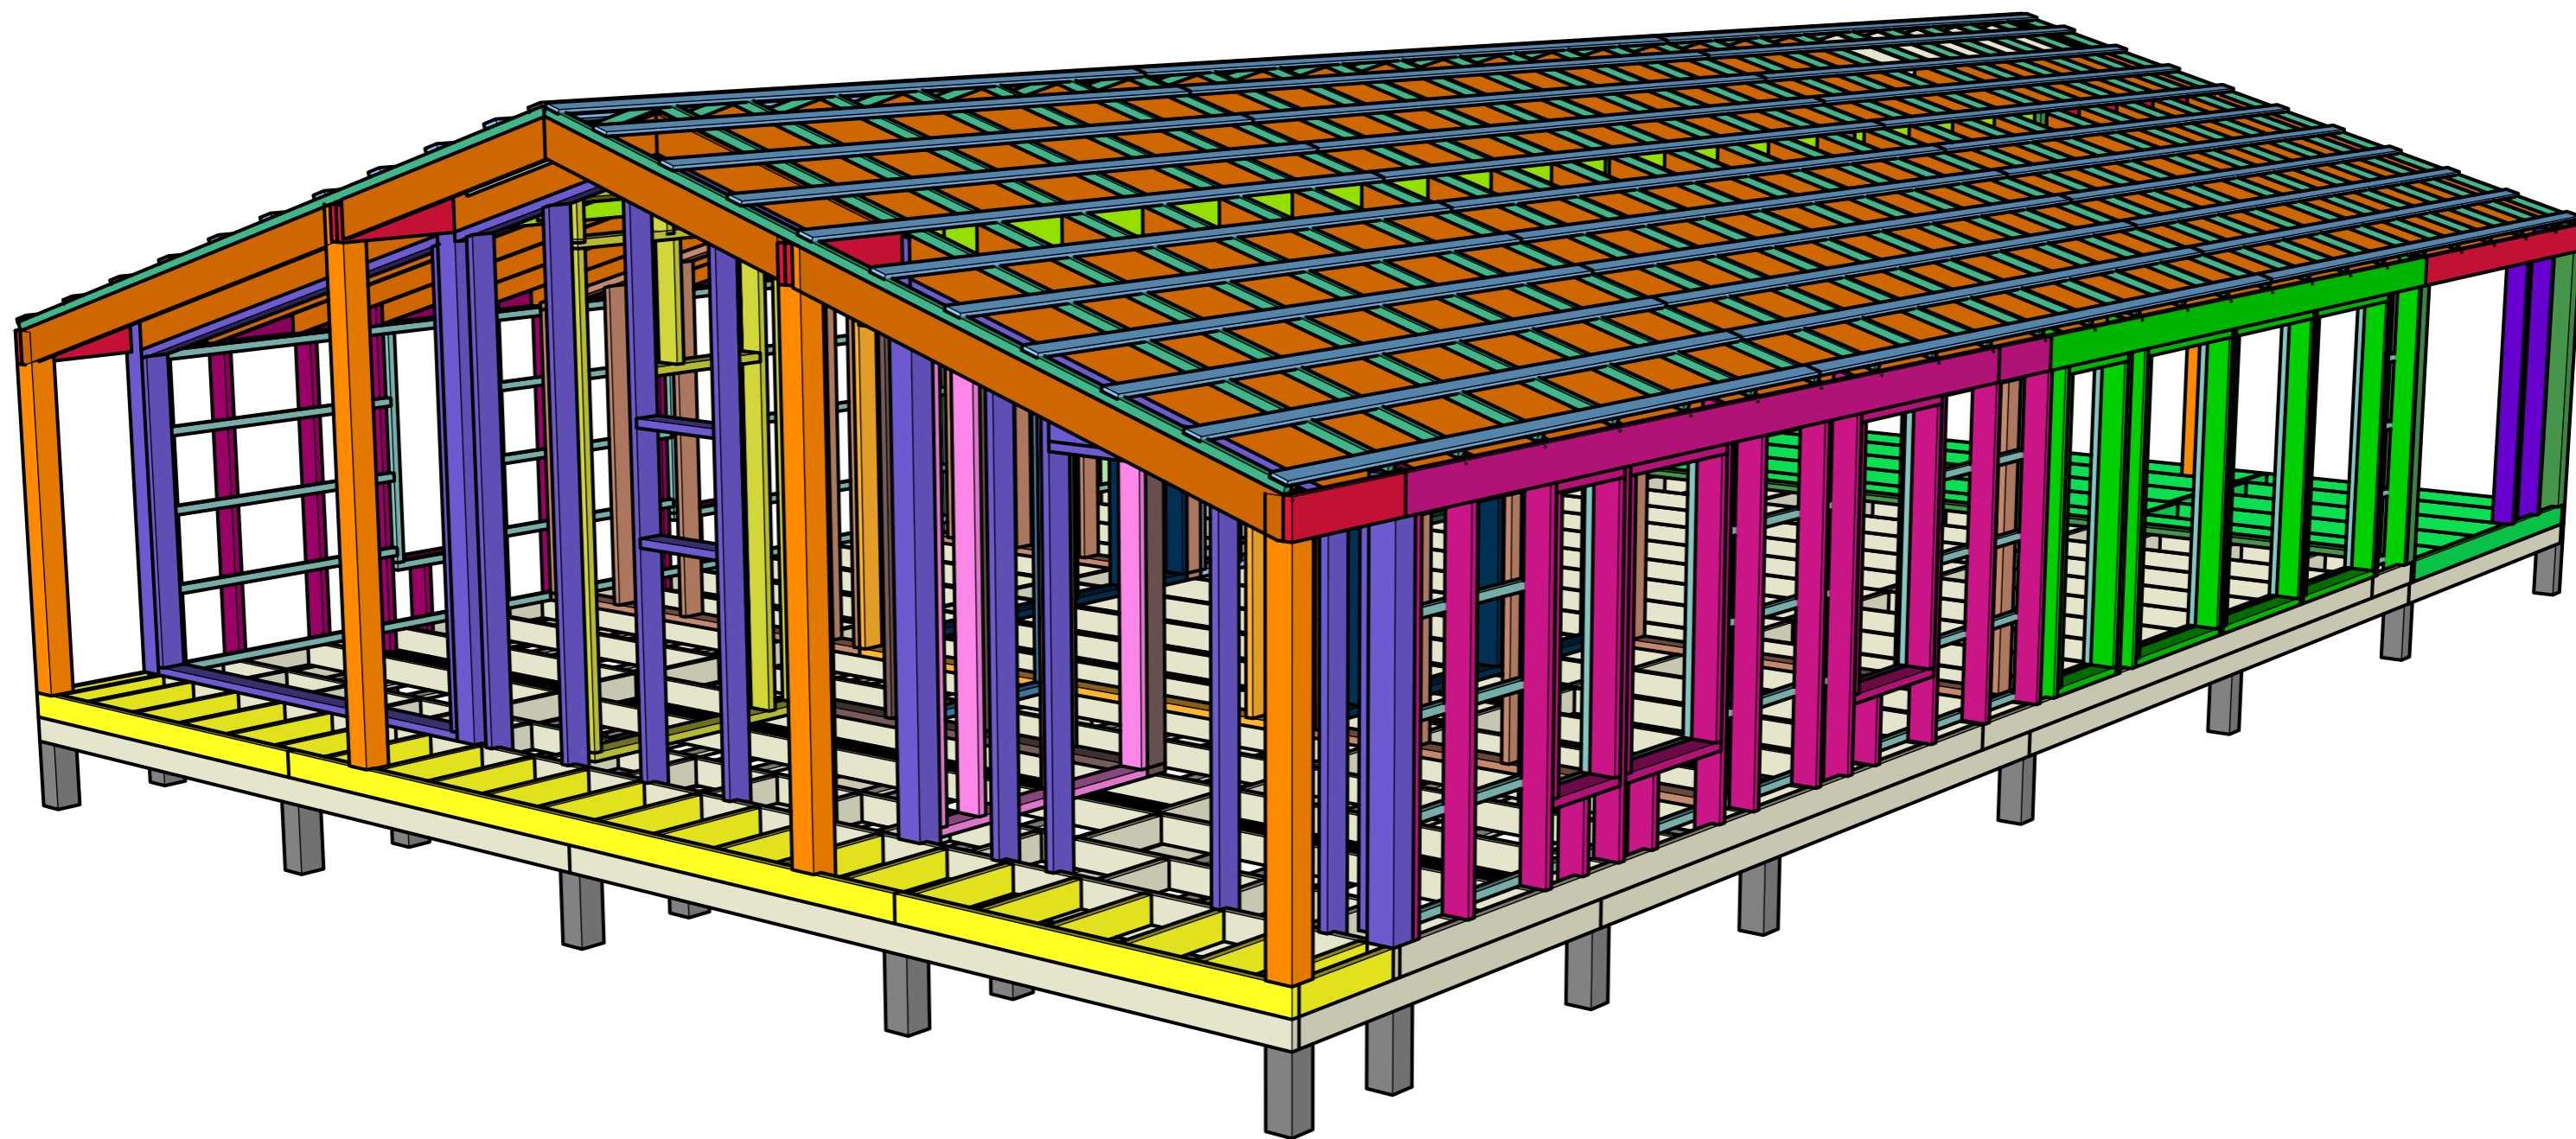

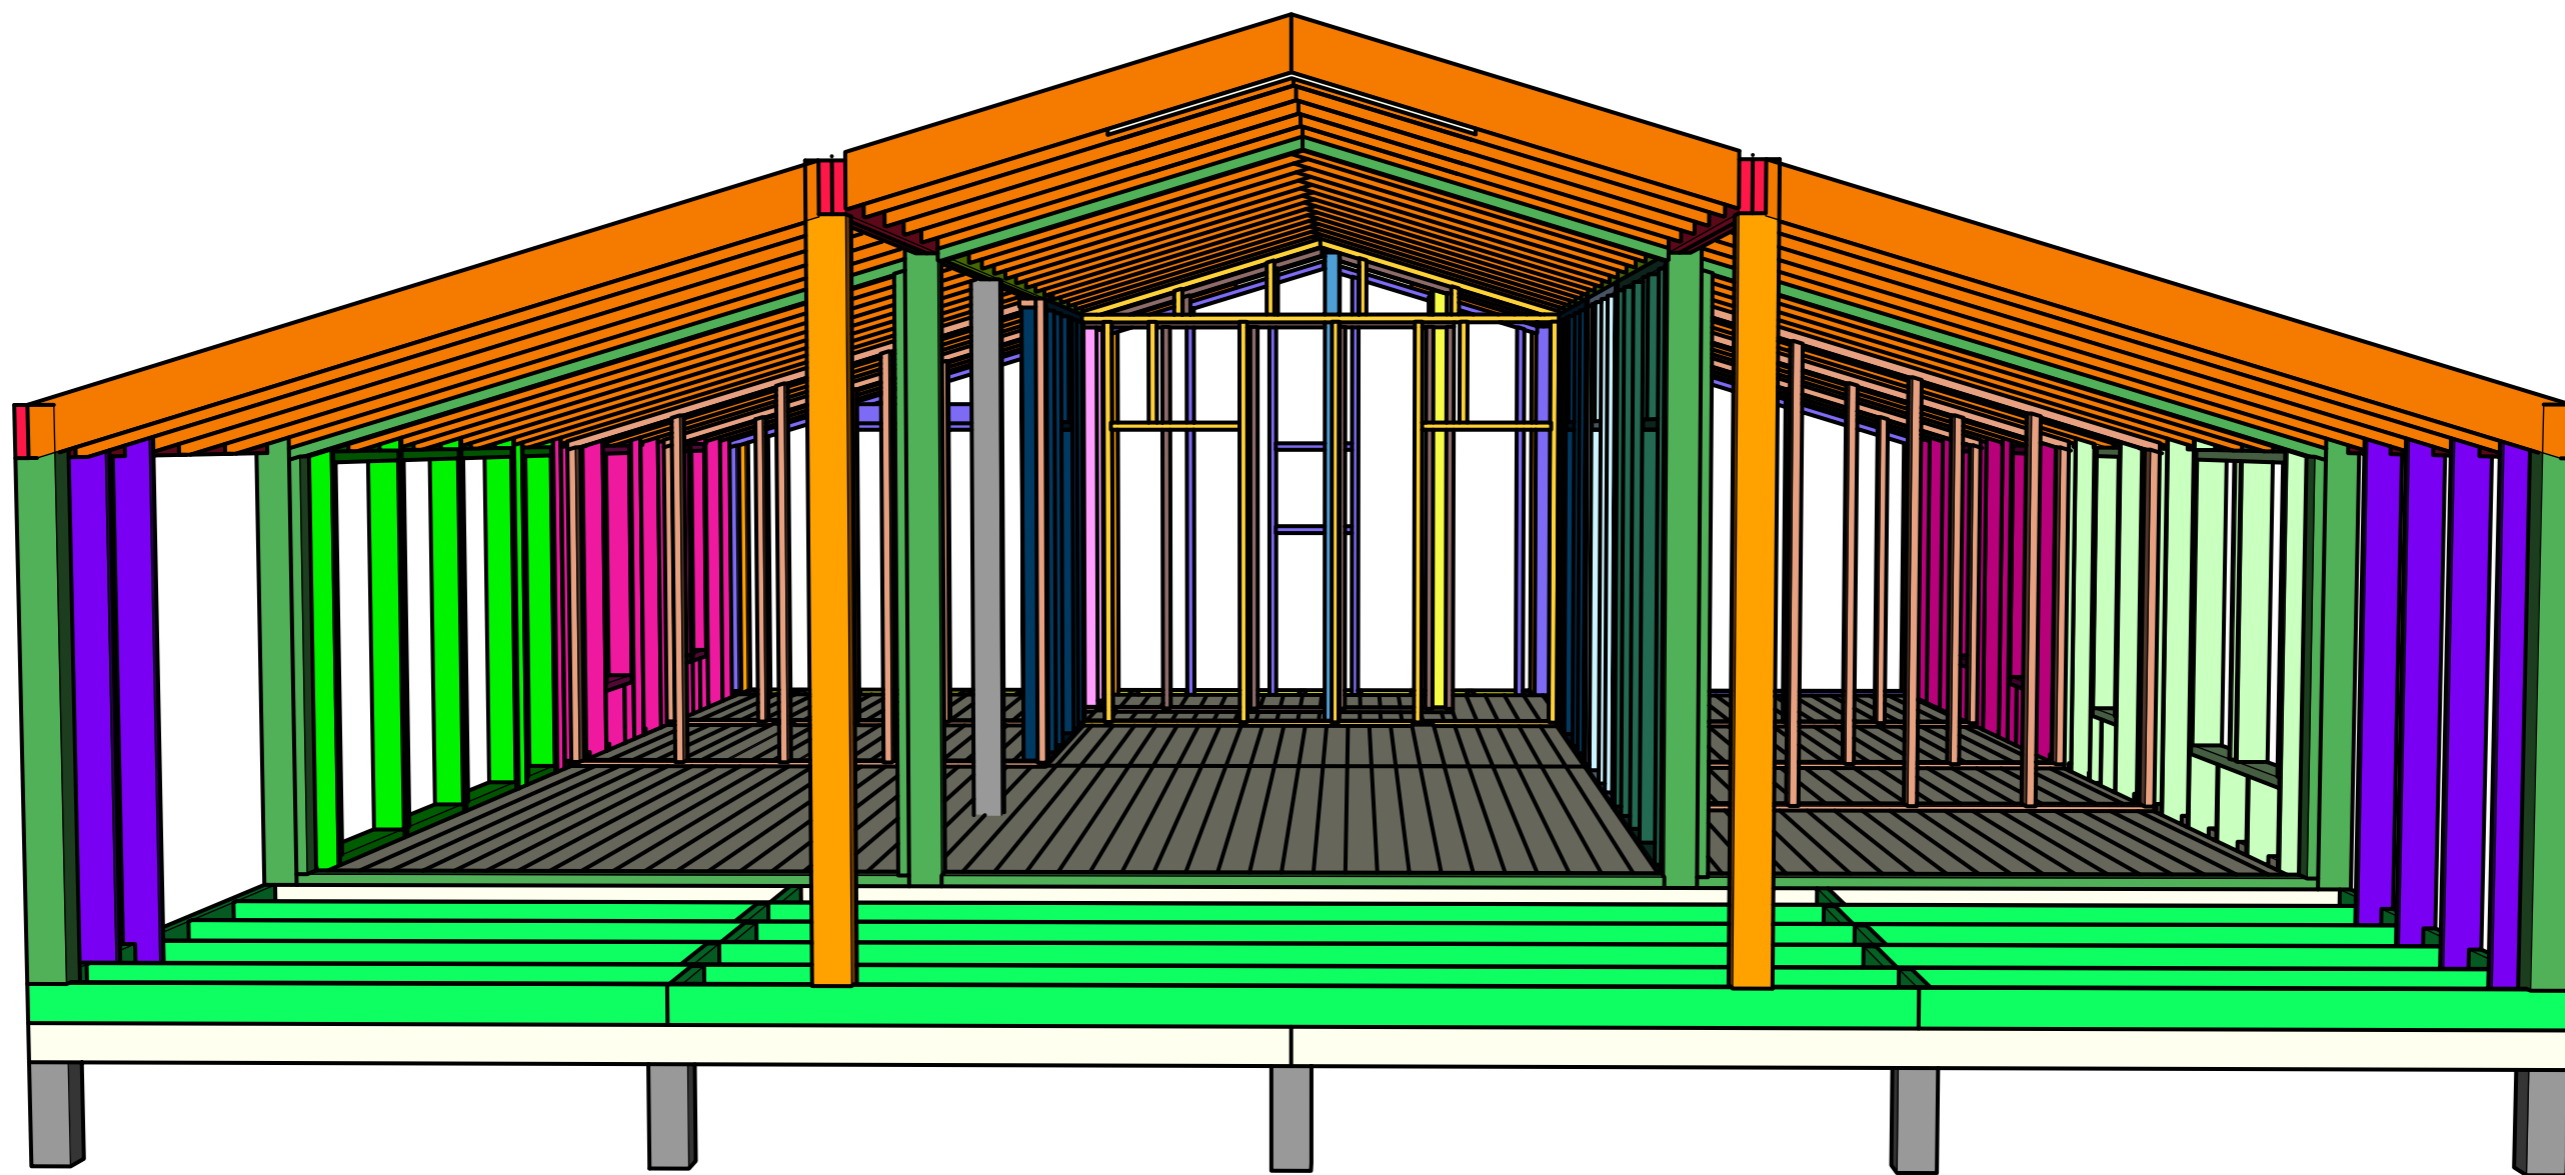


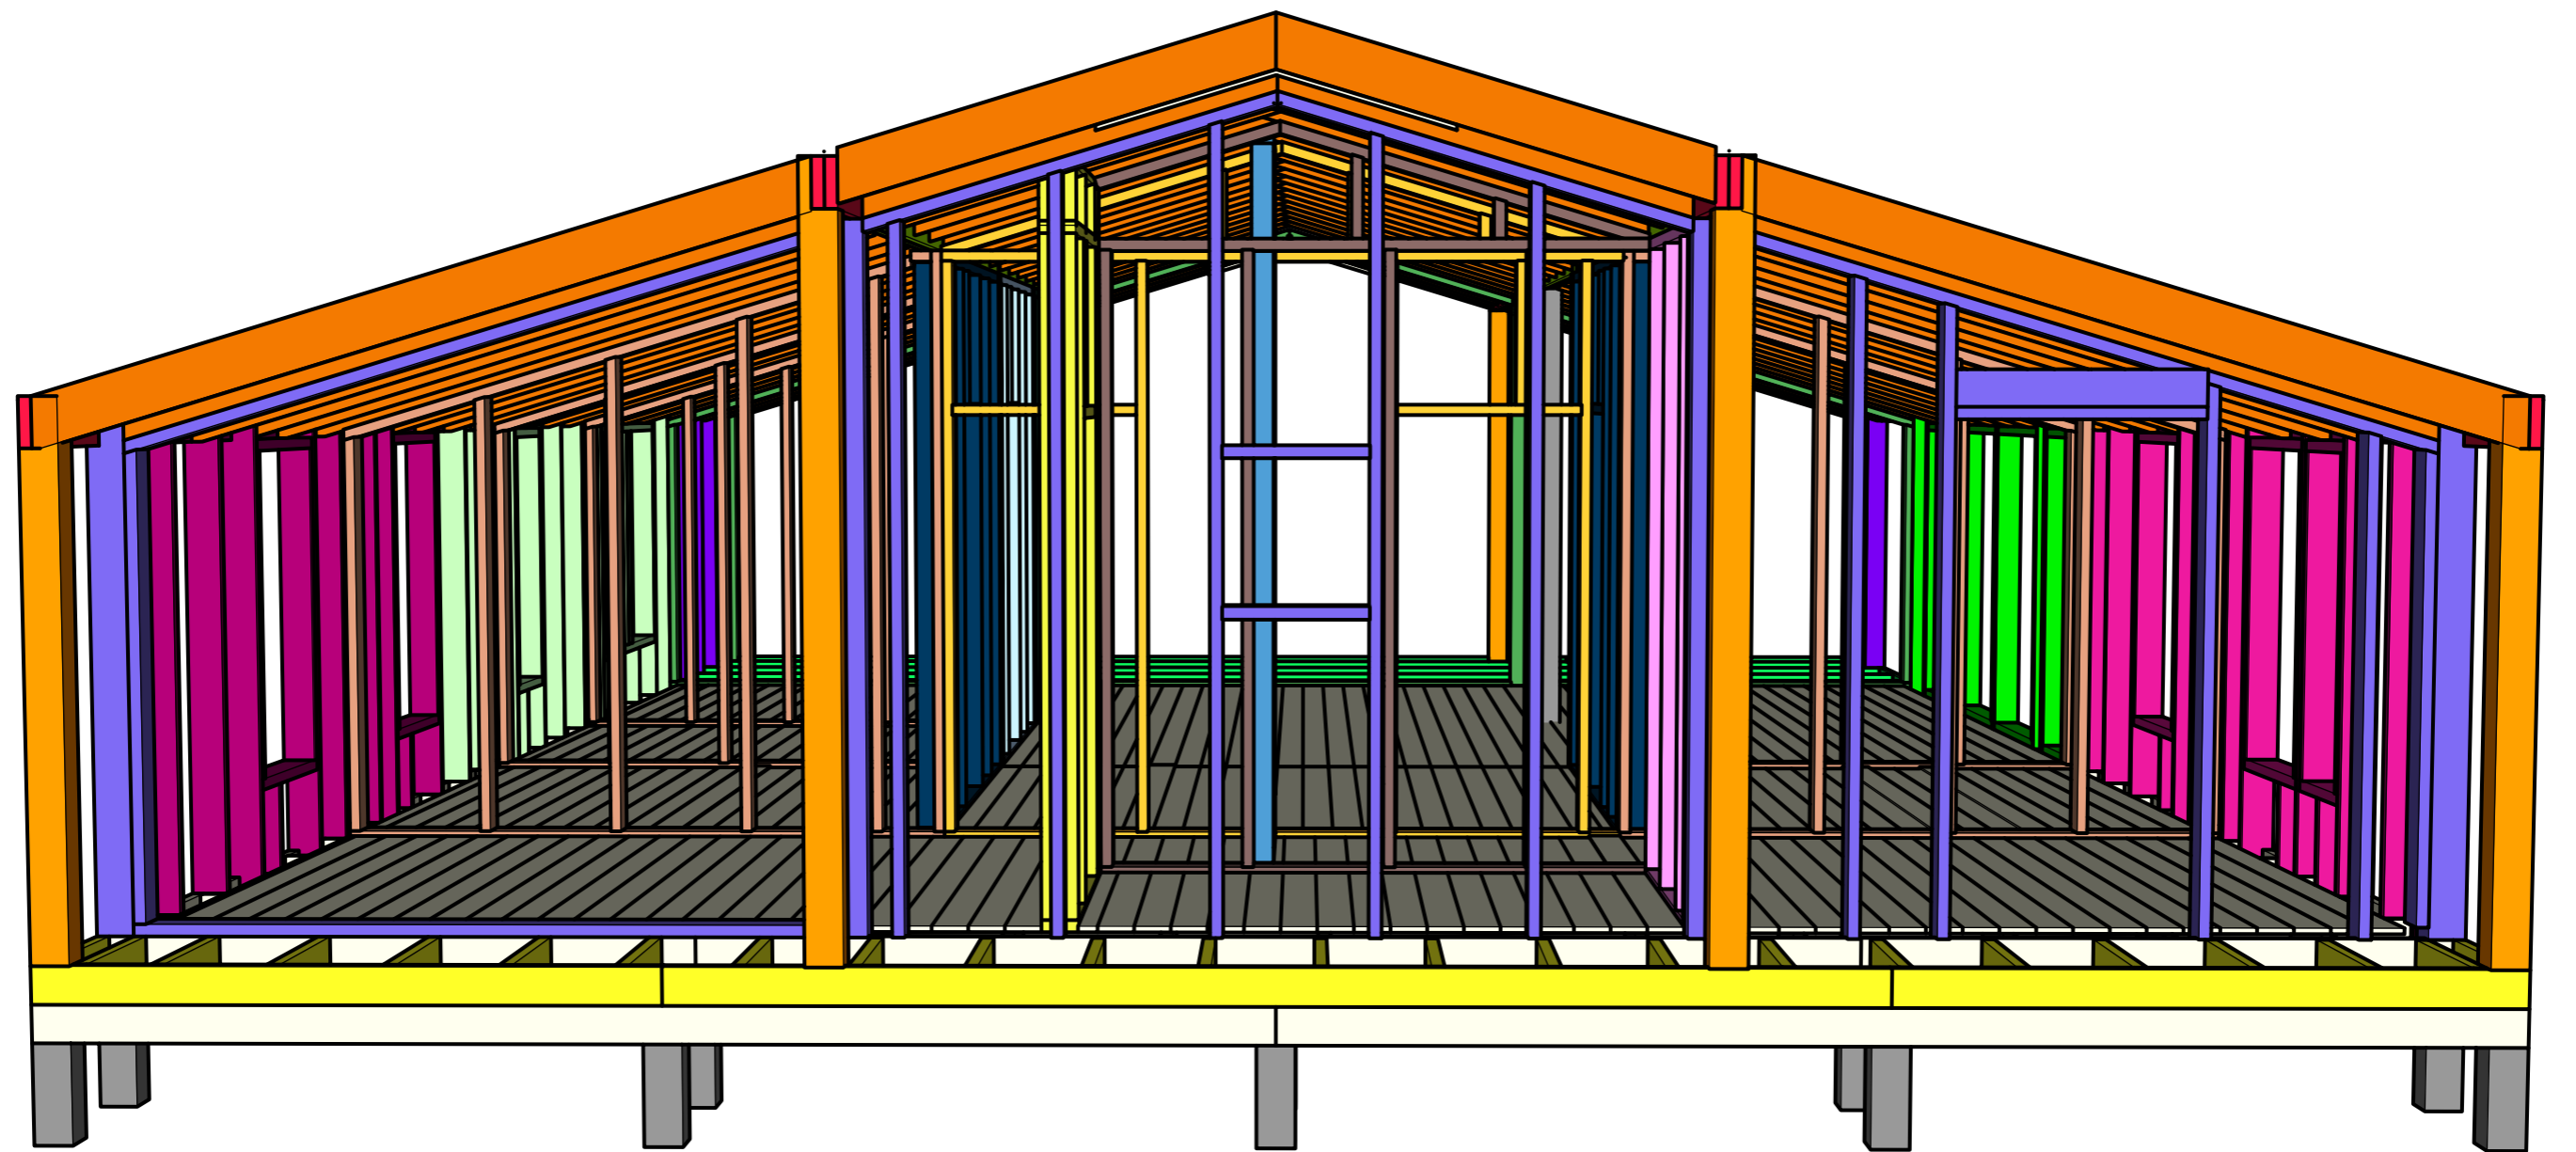

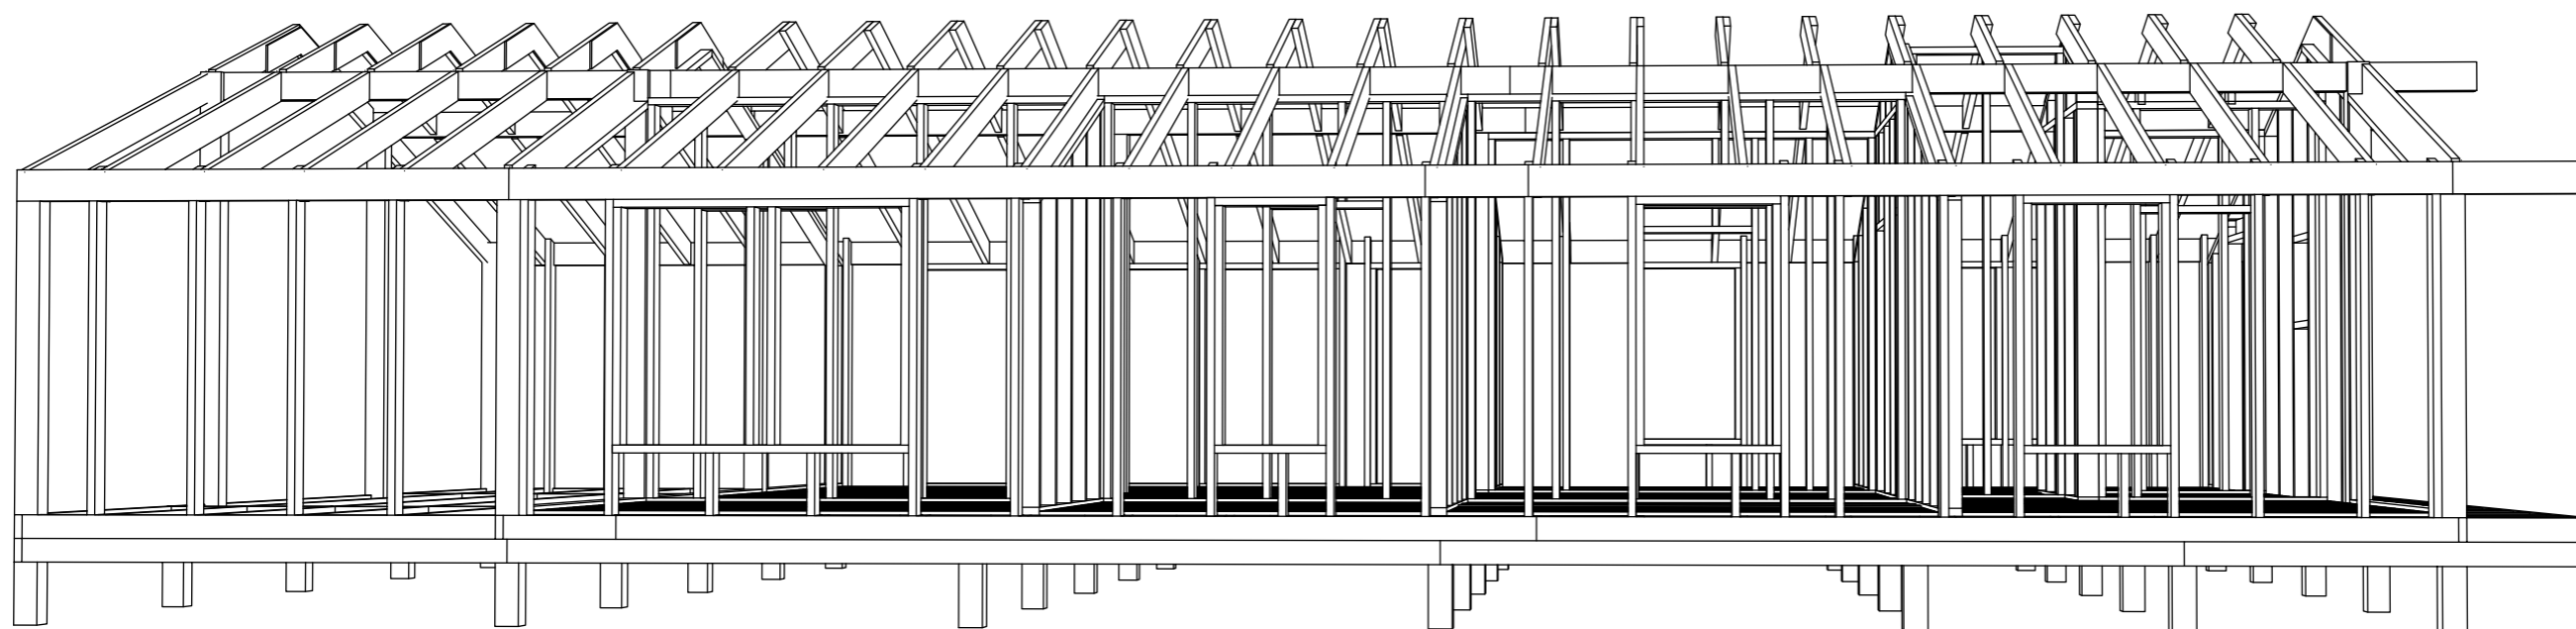

2245  
1995  
445 — 1500 — 250  
445  
0



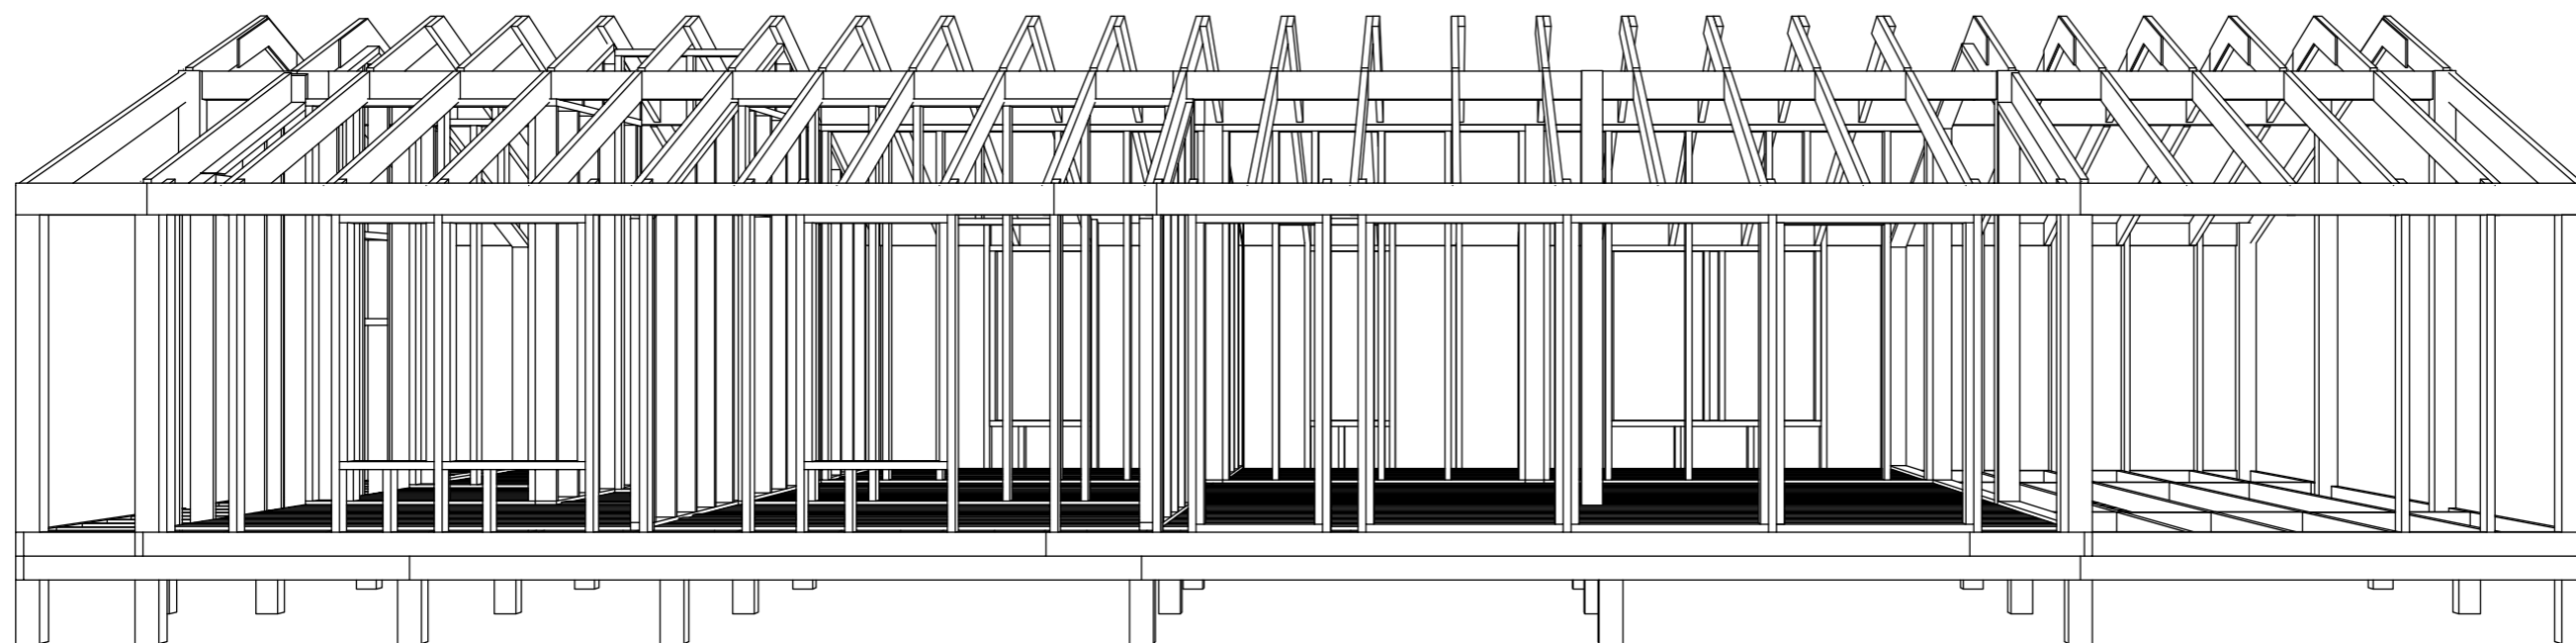

2245  
1995  
445 — 1500 — 250  
445  
50

